


**LOYALIST TOWNSHIP**  
**READING GARDEN**  
*(Imagine My Sustainable Community)*

Project No: 170024  
Odessa, Ont.

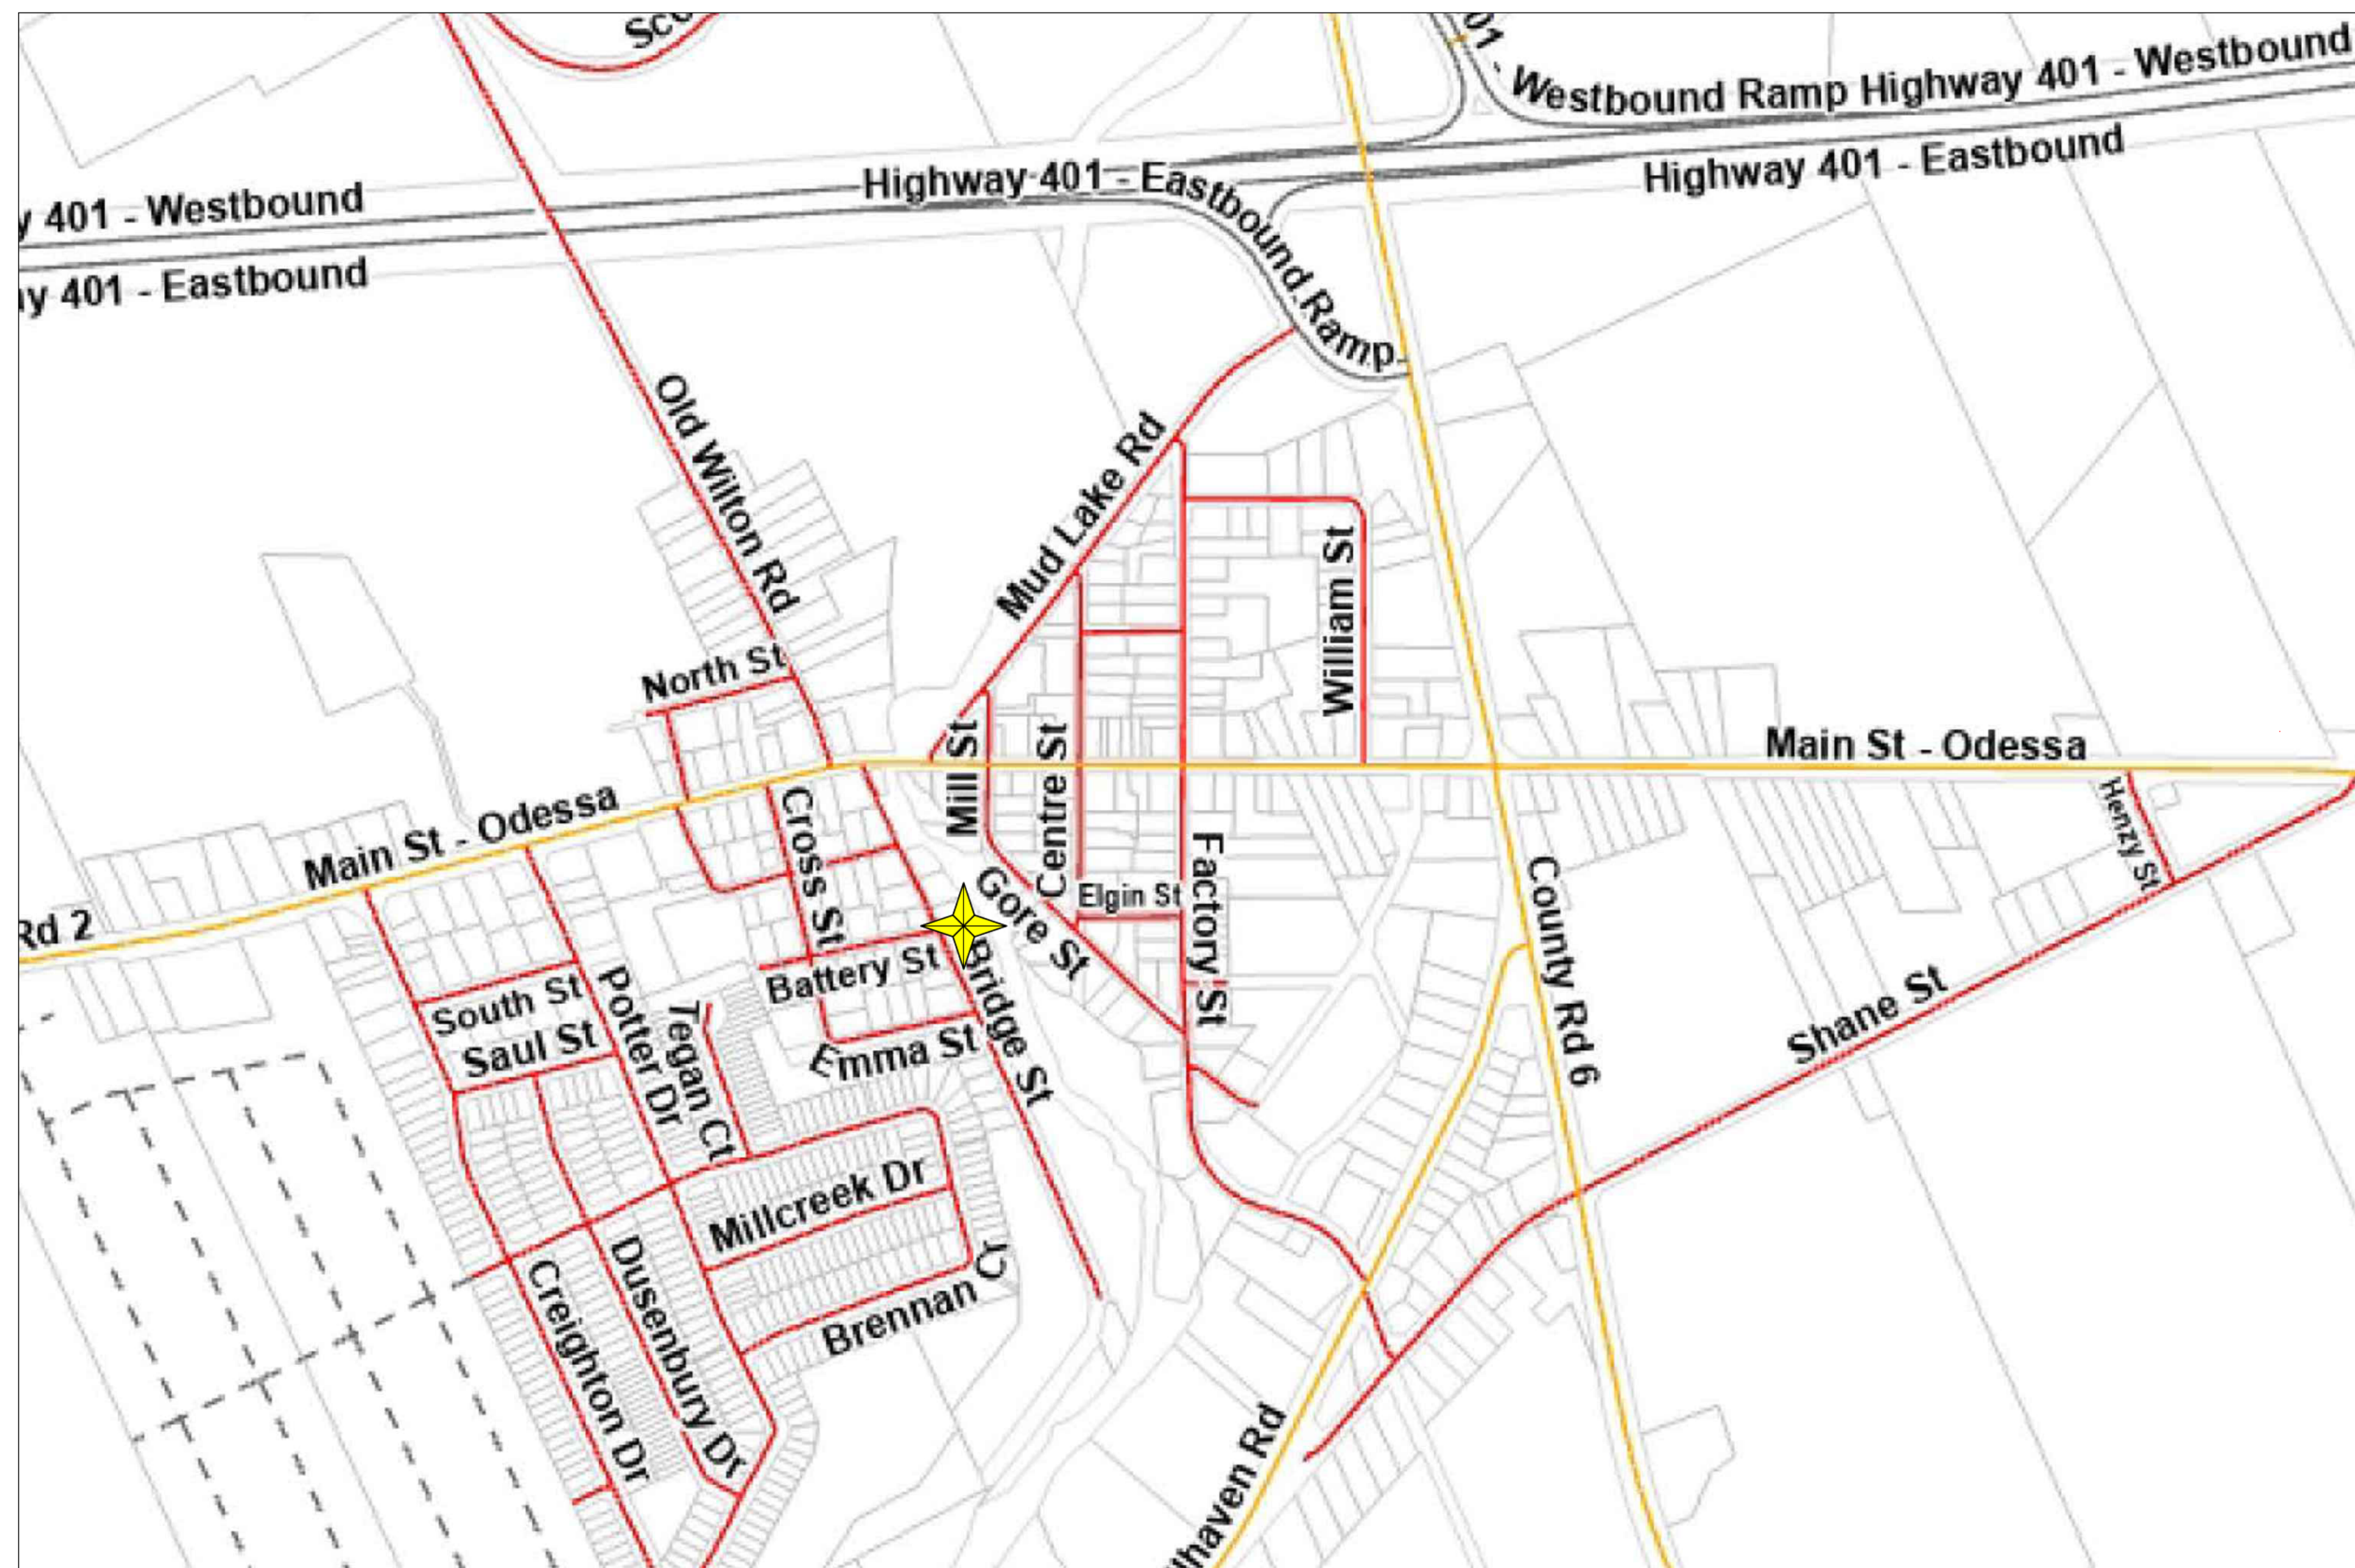

**LIST OF DRAWINGS**

- P1 LAYOUT**
- P2 CROSS SECTION**
- P3 LANDSCAPING**



**LOYALIST TOWNSHIP  
ENGINEERING DIVISION**

P.O. BOX 70, 263 MAIN ST.,  
ODESSA, ONTARIO  
K0H 2H0  
(613) 386-7351

- General Notes:  
 Pathway Concrete (Kidney shape)  
 - 100mm Rock Stamped Concrete (Brown)  
 - 150mm Granular A

- Pathway Asphalt  
 - 50mm HL3  
 - 150mm Granular A

- Center Island  
 - 200mm Brown Cedar Mulch  
 - Landscape fabric  
 - Native Fill

- Flower Bedding Material  
 - 200mm Brown Cedar Mulch (Installed by LT)  
 - Landscape fabric (Installed by LT)  
 - 300mm 3in1 Mix  
 - Native fill

- Grass  
 - Sod  
 - 100mm Topsoil



**LOYALIST TOWNSHIP**  
 ENGINEERING DIVISION  
 P.O. BOX 70, 263 MAIN ST.,  
 ODESSA, ONTARIO  
 K0H 2H0  
 (613) 386-7351 Ext. 115

LEGEND


- 30m Floodplain Buffer
- 15m Floodplain Buffer
- Floodplain

NO.	DATE	REVISION
5.		
4.	2024/04/19	CRCA Permit Revised
3.	2024/04/17	R2 - Asp. Pathway
2.	2024/04/16	CRCA Permit
1.	2024/04/04	60% Review

DWG TITLE  
**Reading Garden Layout**

Odessa, Ont


ENGINEER:	REVIEWED BY:
PROJECT NO.: 170024	DRAWN BY: AA
SCALE: 1:50	PLOT DATE: 2024-04-16
DWG NO.:	<b>L1</b>

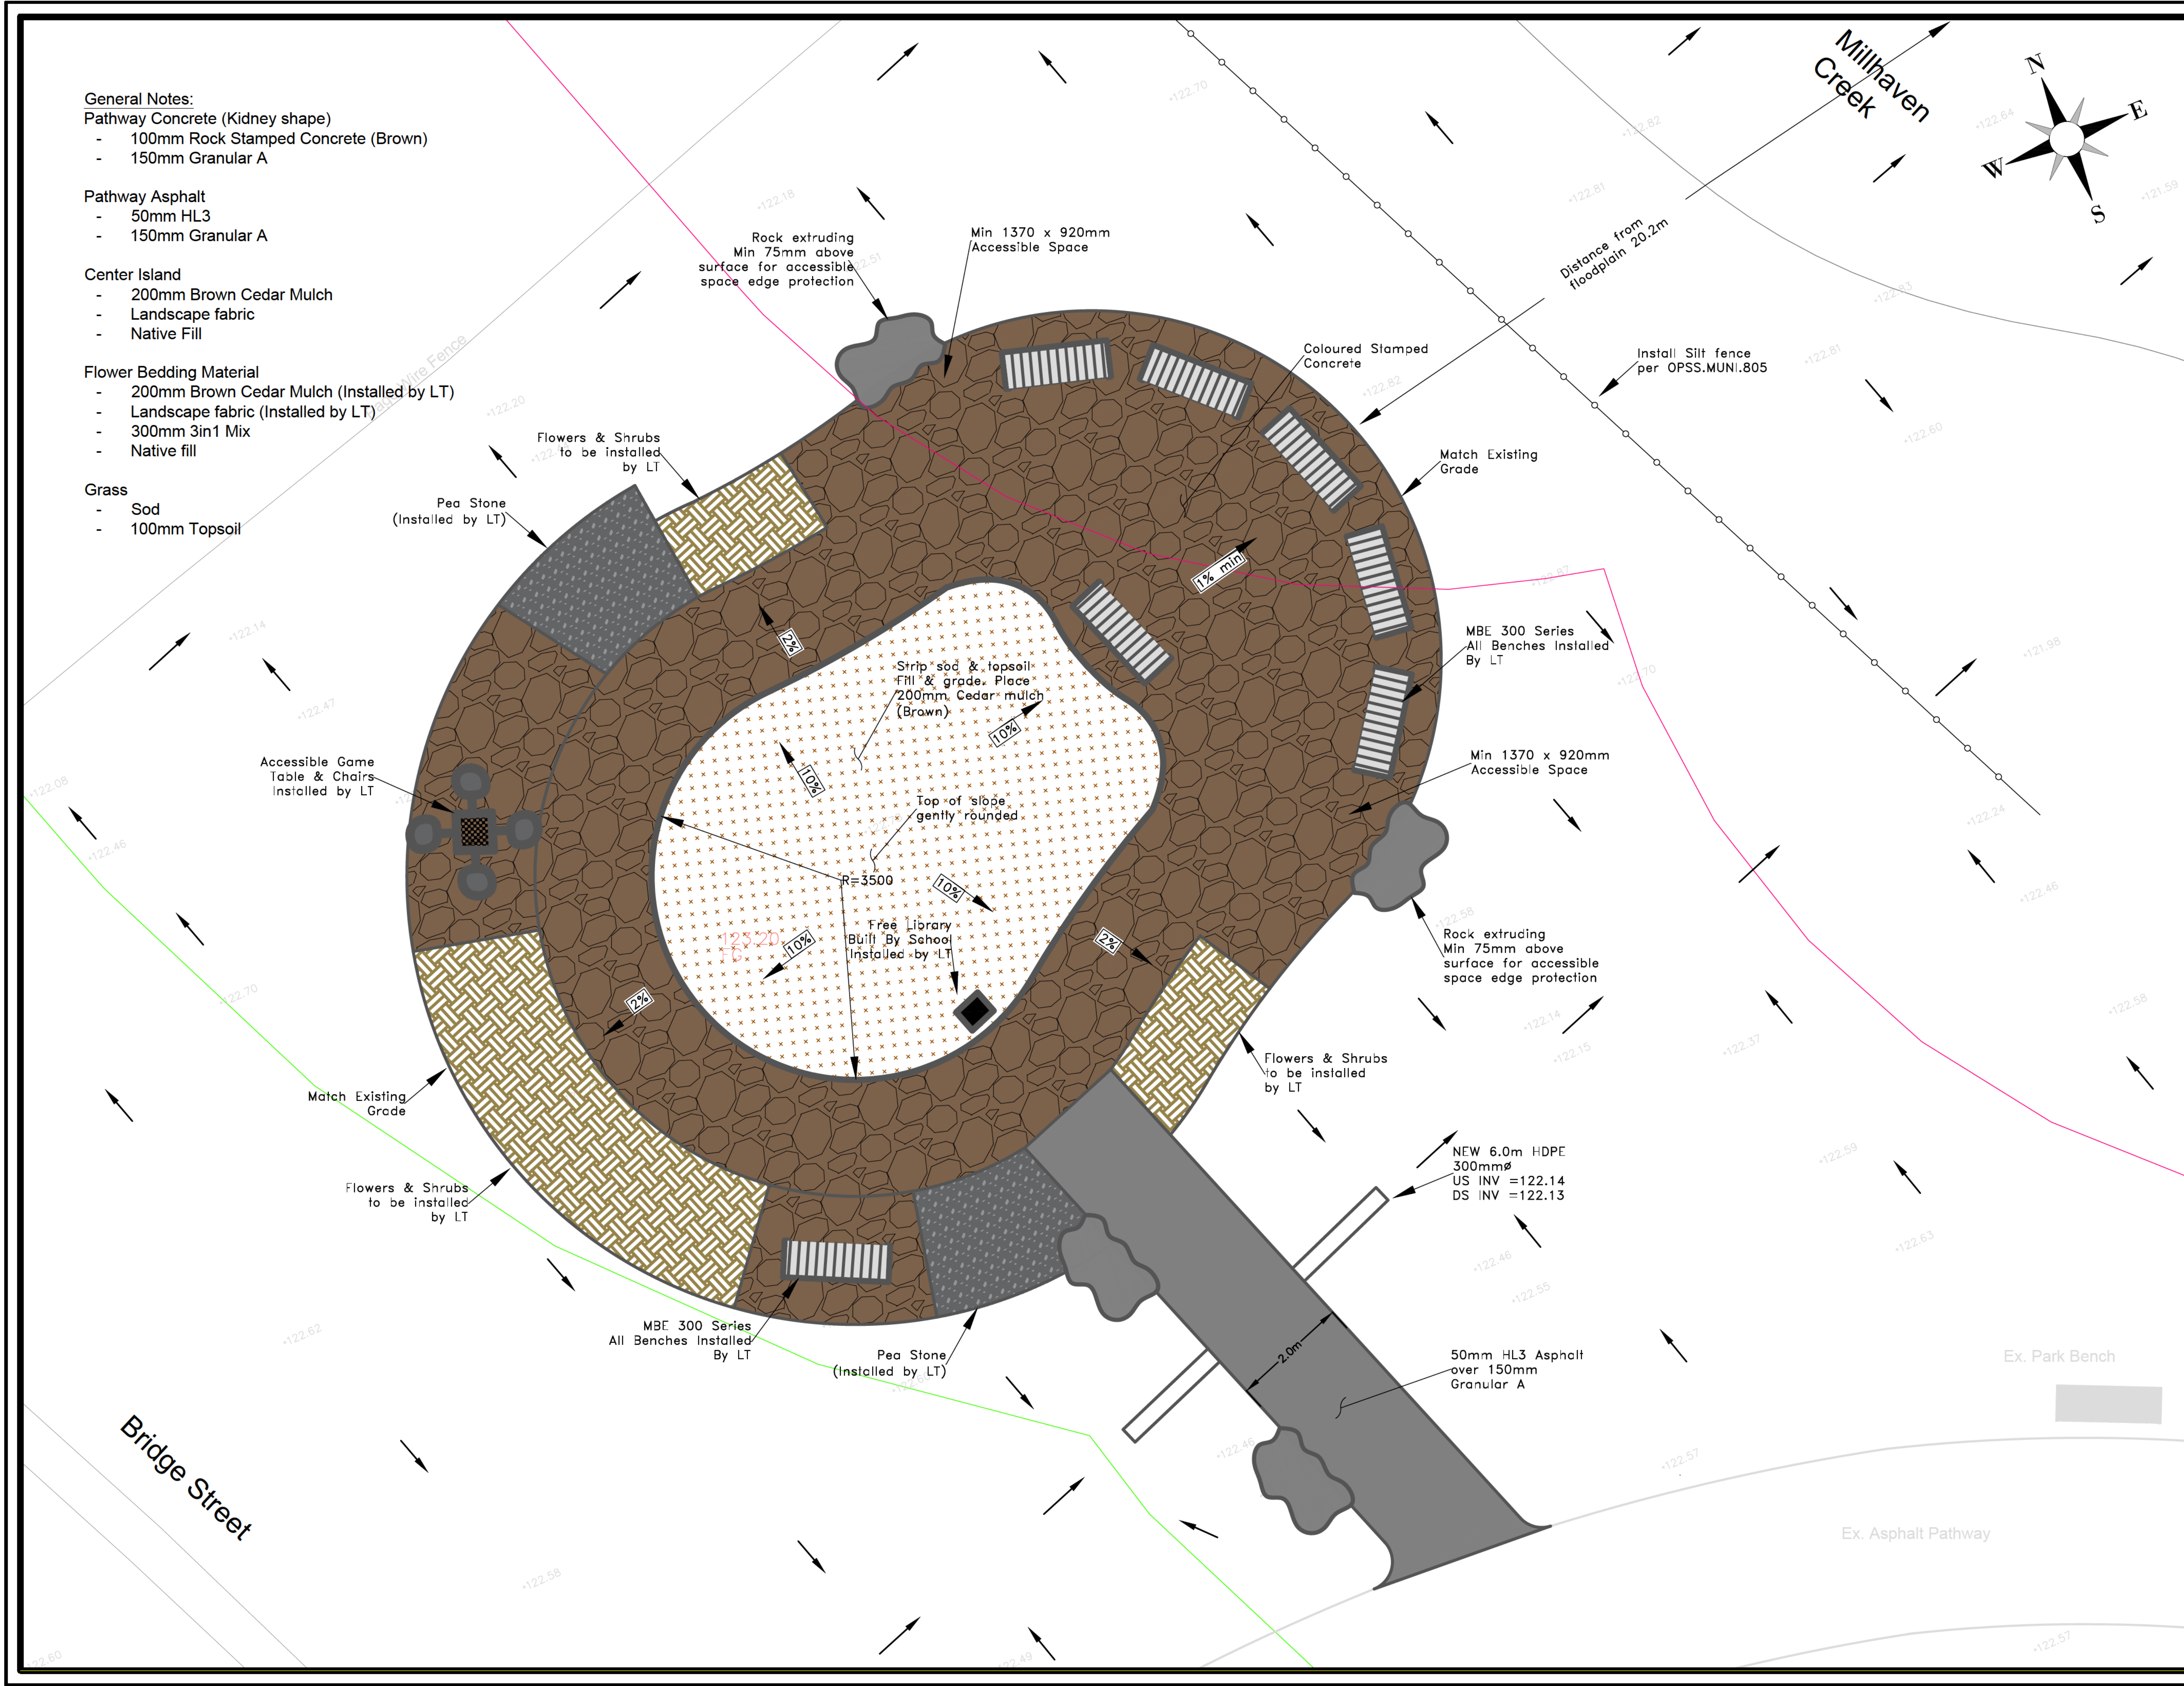



LOYALIST TOWNSHIP  
 ENGINEERING DIVISION  
 P.O. BOX 70, 263 MAIN ST.,  
 ODESSA, ONTARIO  
 K0H 2H0  
 (613) 386-7351 Ext. 115

Cross Section

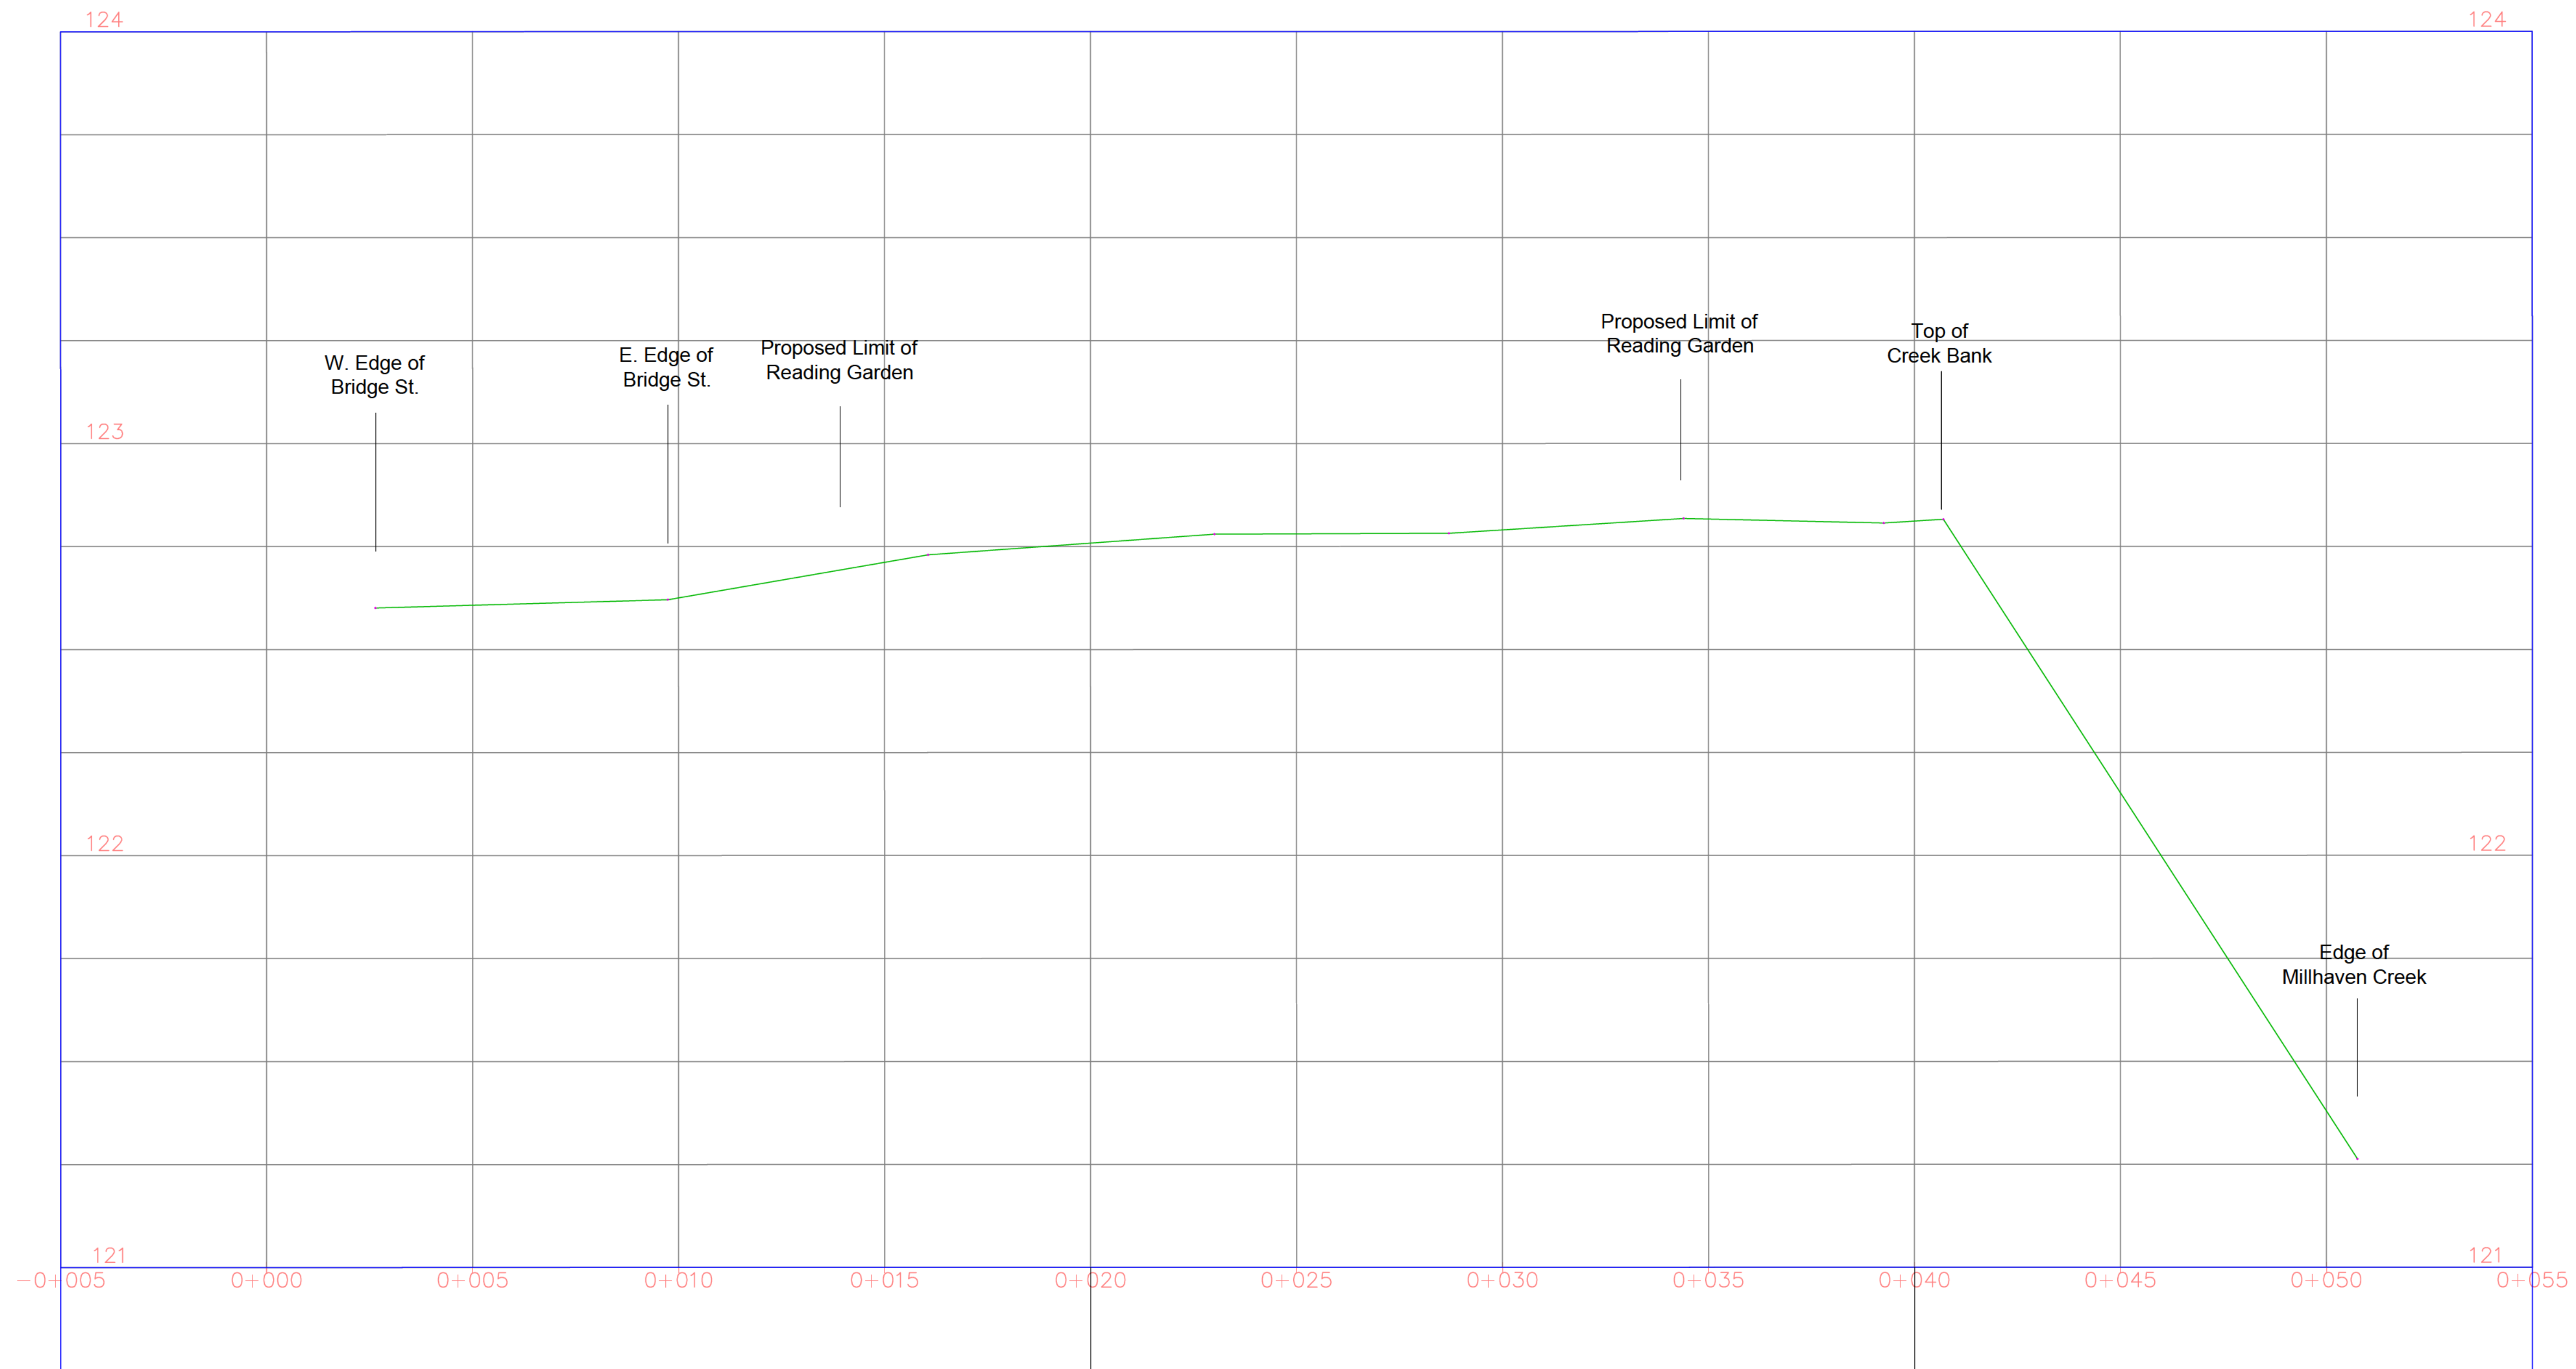

LEGEND


- 30m Floodplain Buffer
- 15m Floodplain Buffer
- Floodplain

NO.	DATE	REVISION
5.		
4.	2024/04/19	CRCA Permit Revised
3.	2024/04/17	R2 - Asp. Pathway
2.	2024/04/16	CRCA Permit
1.	2024/04/04	60% Review

DWG TITLE  
**Reading Garden  
 Cross Section**

Odessa, Ont	
ENGINEER:	REVIEWED BY:
PROJECT NO.: 170024	DRAWN BY: AA
SCALE: 1:100	PLOT DATE: 2024-04-16
DWG NO.: <b>P2</b>	

General Notes:  
 - Trees, shrubs, hedges to be planted by Others

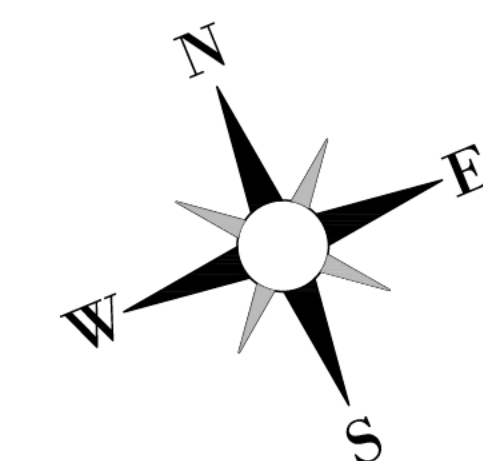

LOYALIST TOWNSHIP  
 ENGINEERING DIVISION  
 P.O. BOX 70, 263 MAIN ST.,  
 ODESSA, ONTARIO  
 K0H 2H0  
 (613) 386-7351 Ext. 115

LEGEND

- 30m Floodplain Buffer
- 15m Floodplain Buffer
- Floodplain

NO.	DATE	REVISION
5.		
4.	2024/04/19	CRCA Permit Revised
3.	2024/04/17	R2 - Asp. Pathway
2.	2024/04/16	CRCA Permit
1.	2024/04/04	60% Review


DWG TITLE

# Reading Garden Landscaping

Odessa, Ont

ENGINEER:	REVIEWED BY:
PROJECT NO.: 170024	DRAWN BY: AA
SCALE: 1:100	PLOT DATE: 2024-04-16
DWG NO.:	

P3

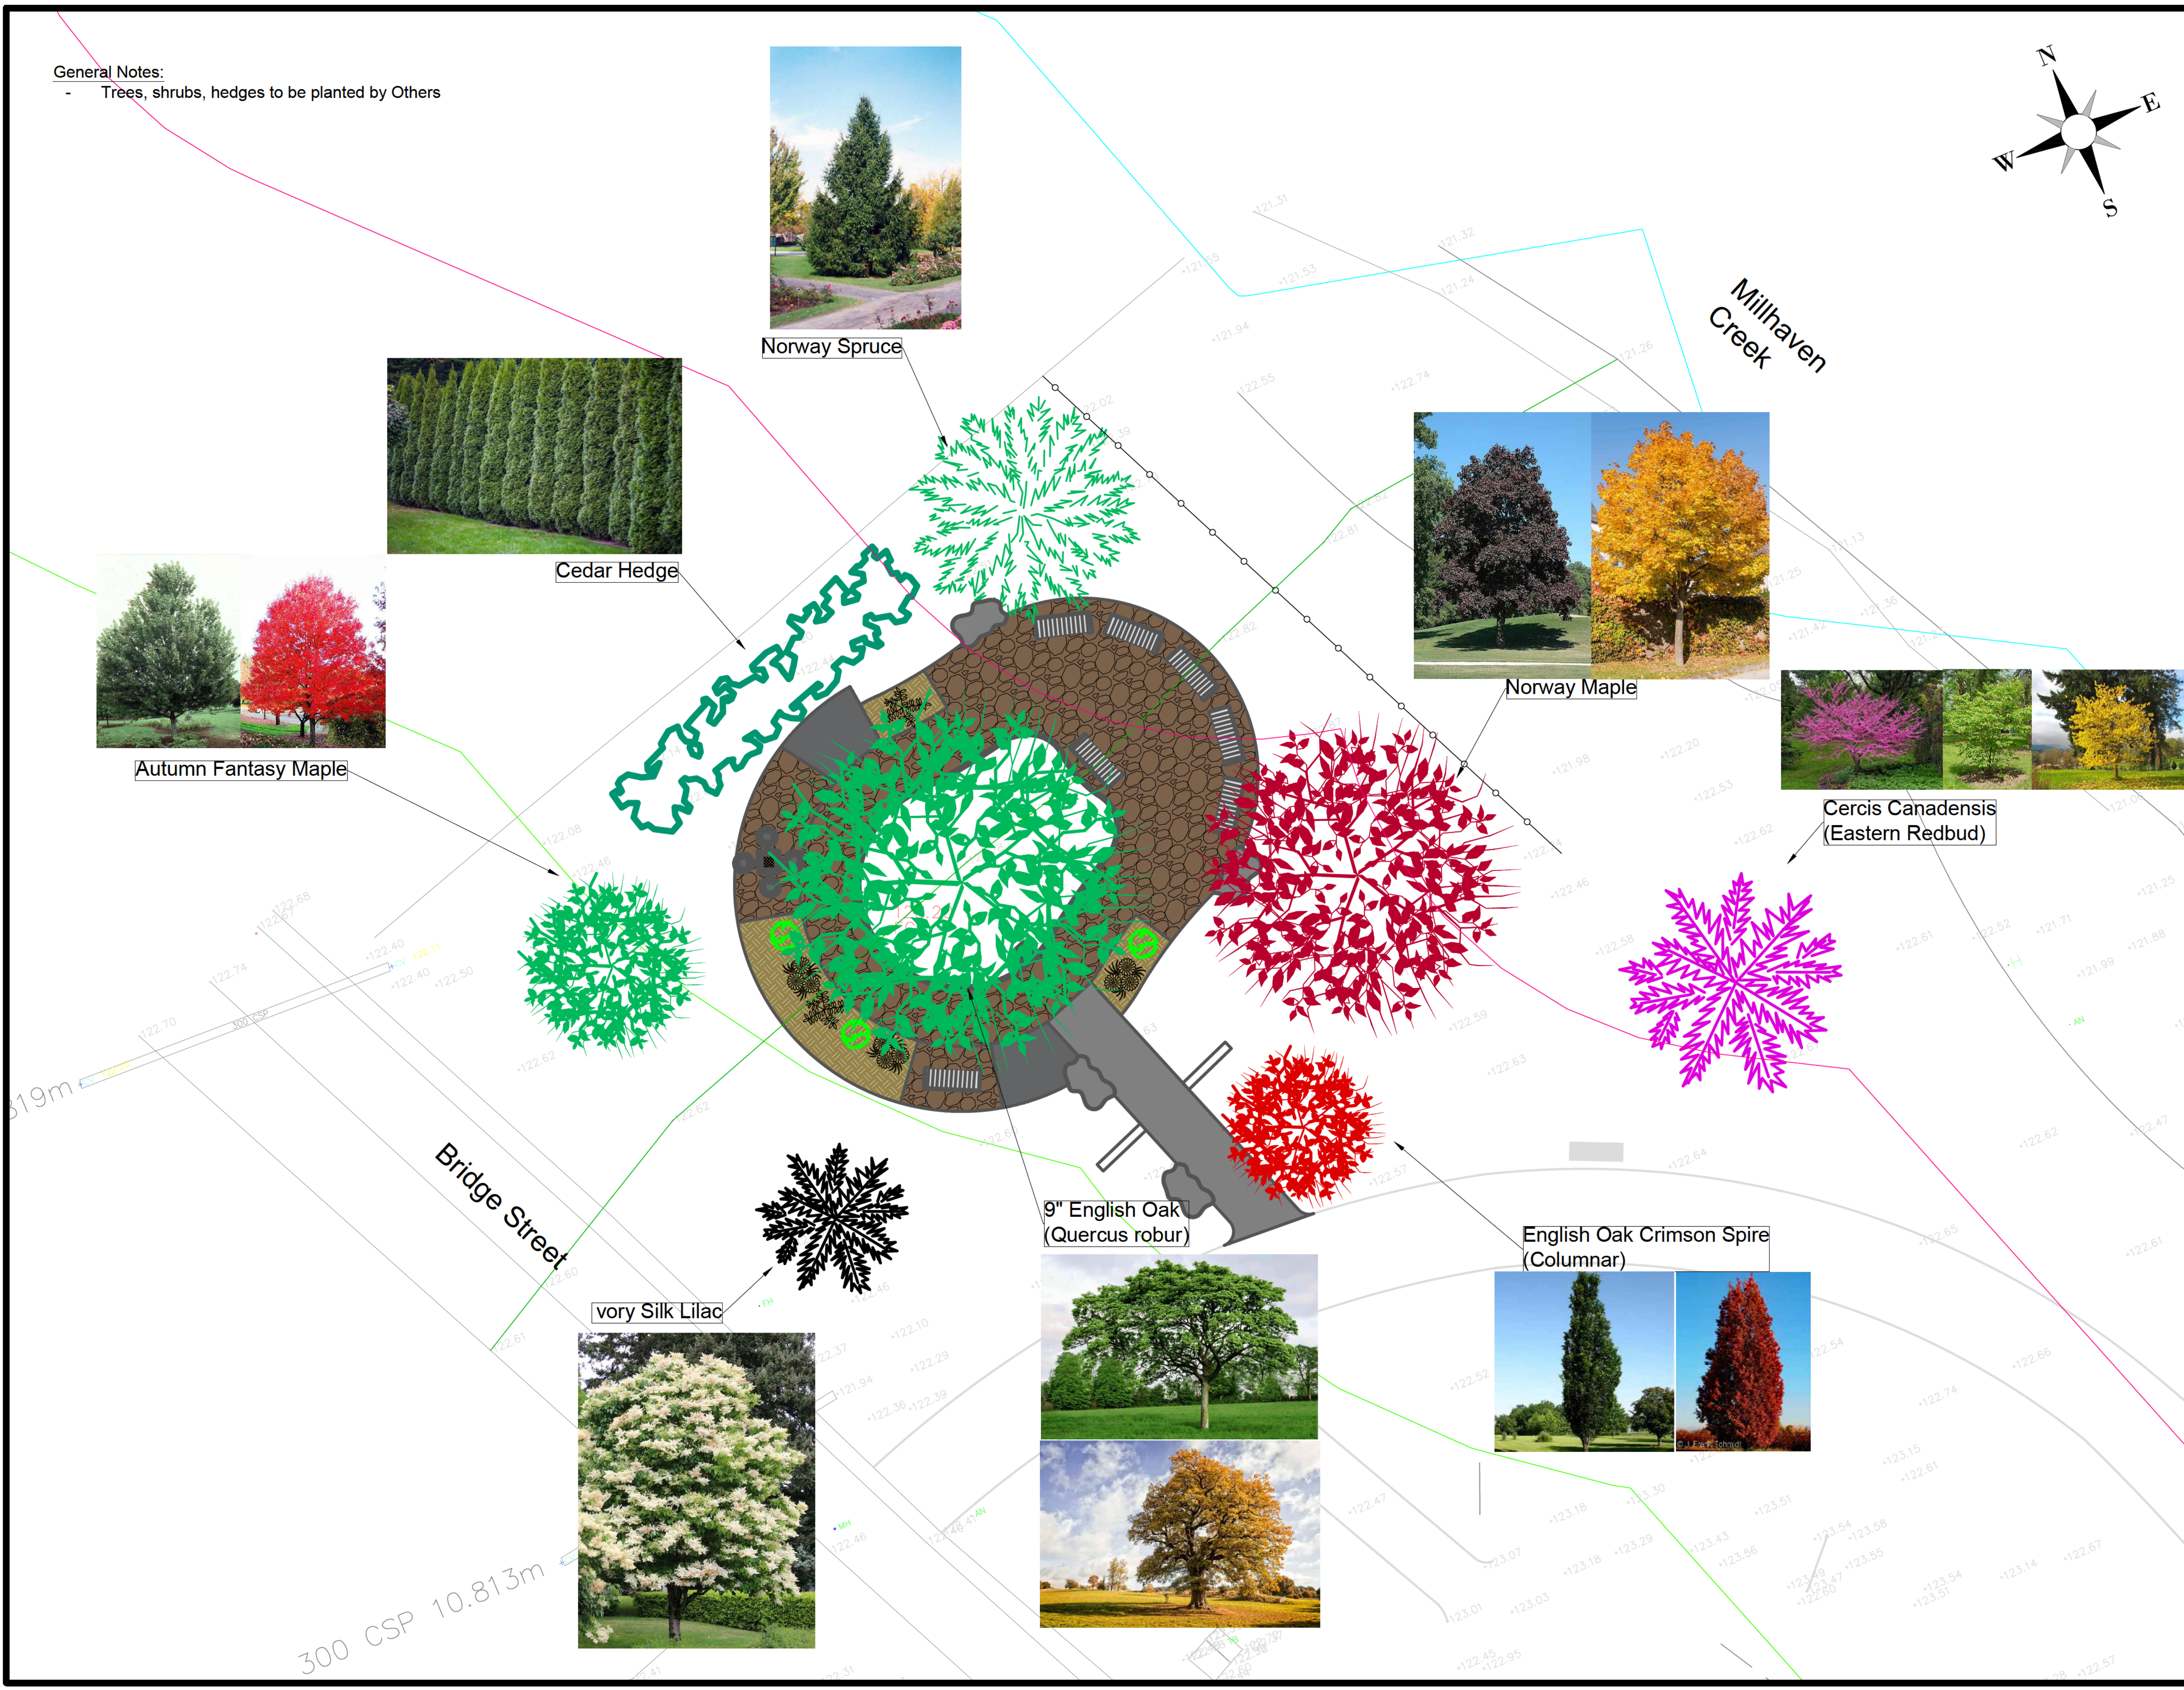

Norway Spruce



Cedar Hedge







Autumn Fantasy Maple



Norway Maple



Cercis Canadensis  
(Eastern Redbud)

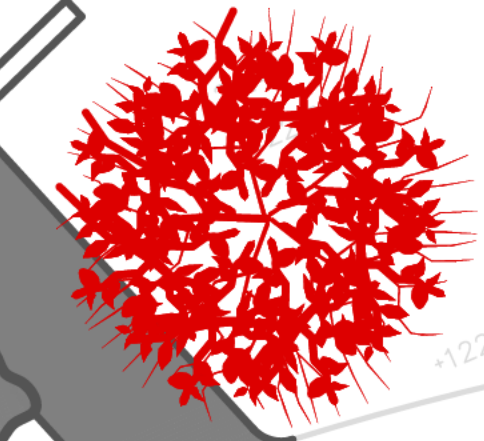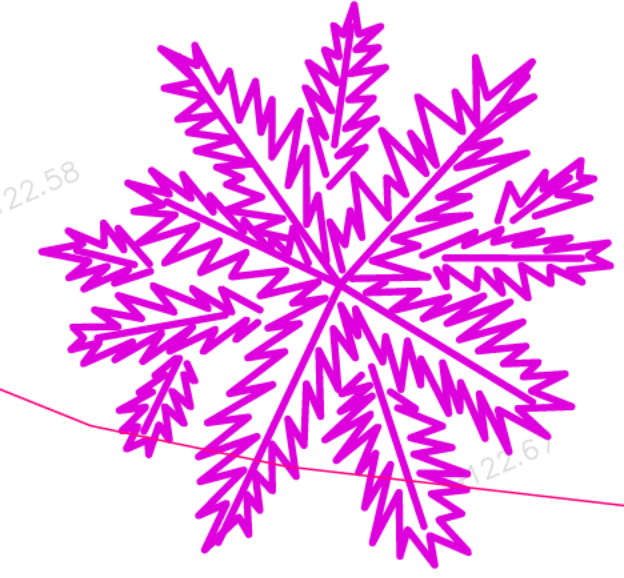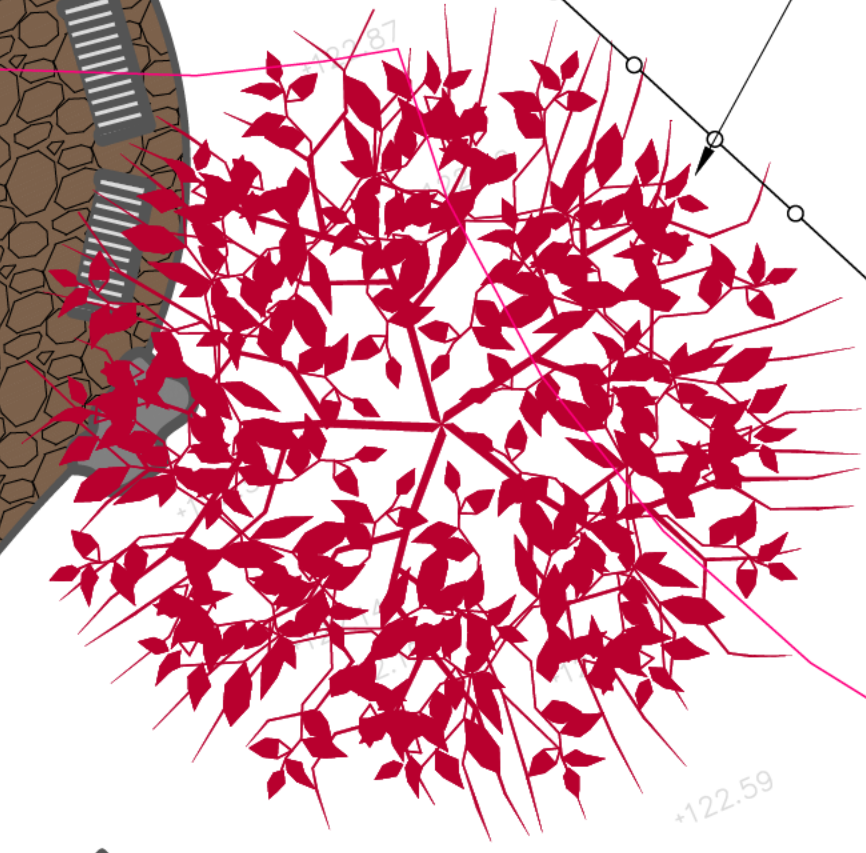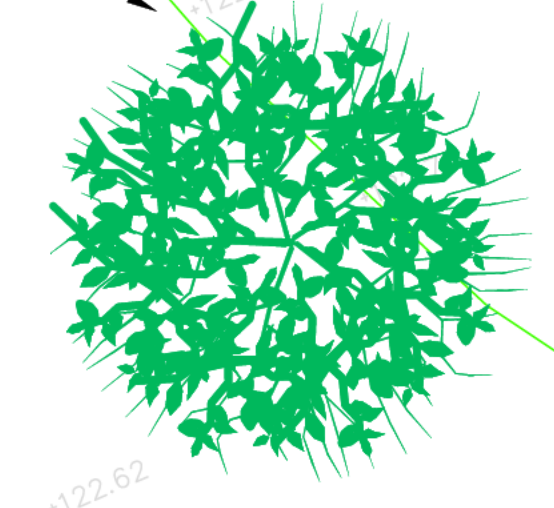

9" English Oak  
(Quercus robur)

English Oak Crimson Spire  
(Columnar)



Ivory Silk Lilac



300 CSP 10.813m

Bridge Street

Millhaven  
Creek